


REMAIN Gleisplan

NBS, Anhang 1

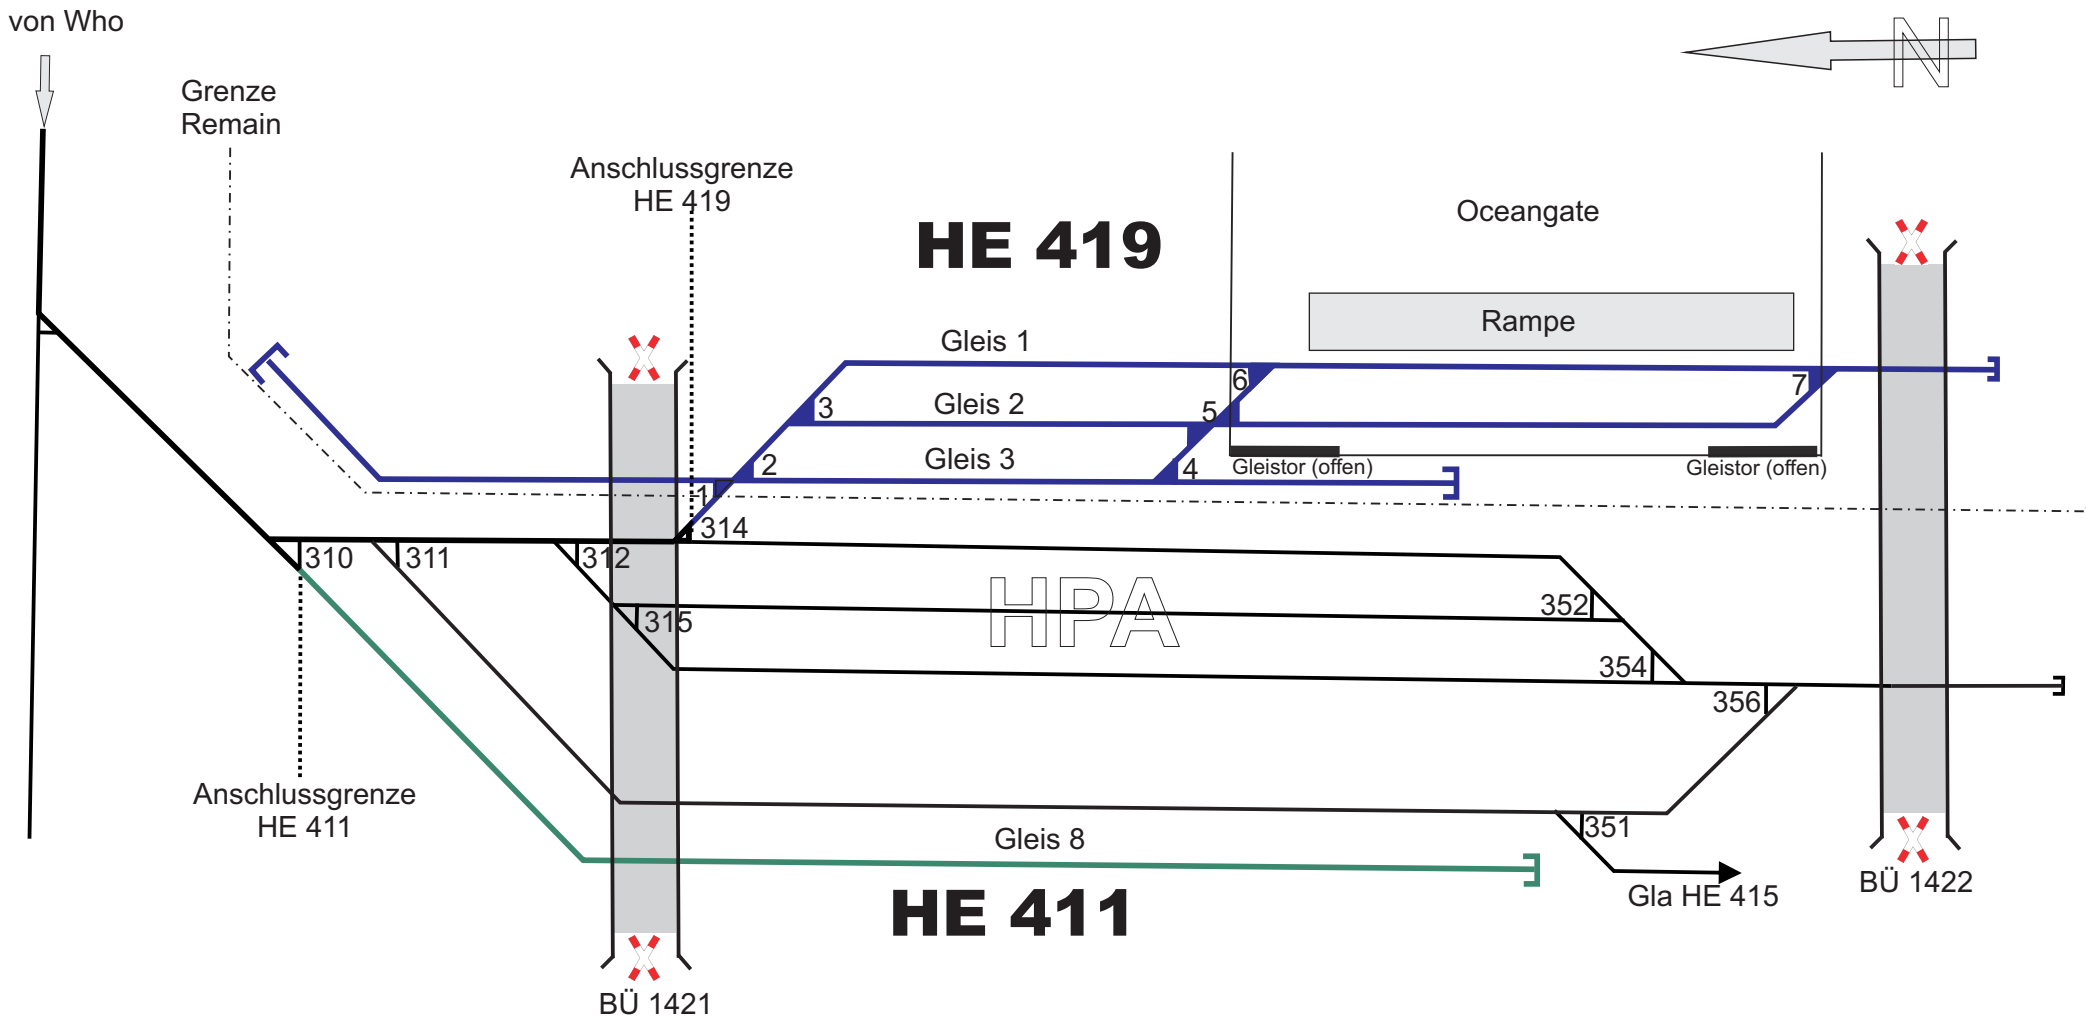

- Gla HE 419 REMAIN
- Gla HE 411 REMAIN
- Gleise Hamburg Port Authority